



LAKE ORION COMMUNITY SCHOOLS

PAINT CREEK ELEMENTARY SCHOOL





SITE
Existing Aerial





OFFICE
RENOVATION




SECURE BUILDING
ENTRANCE



TECHNOLOGY




ENERGY EFFICIENCY
UPGRADES

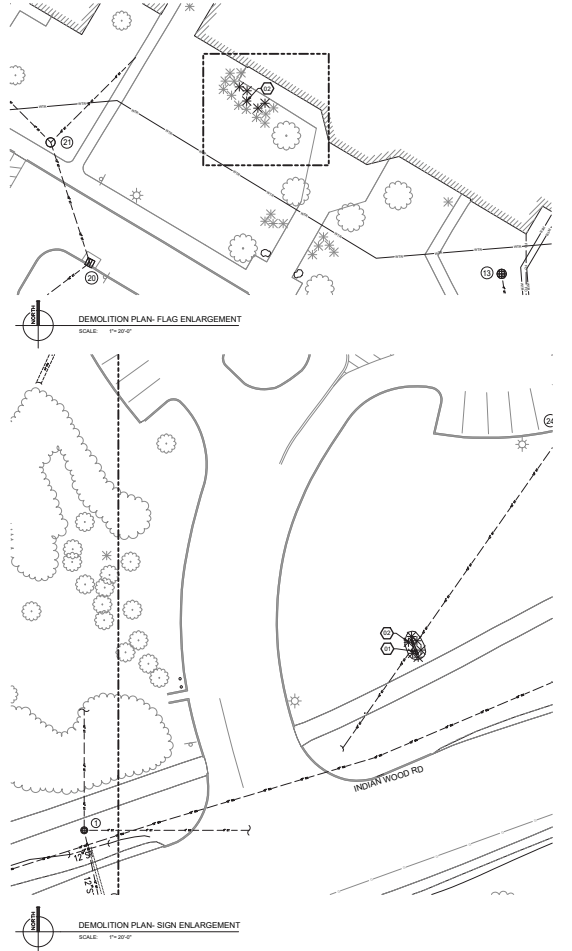


SITE
Plan



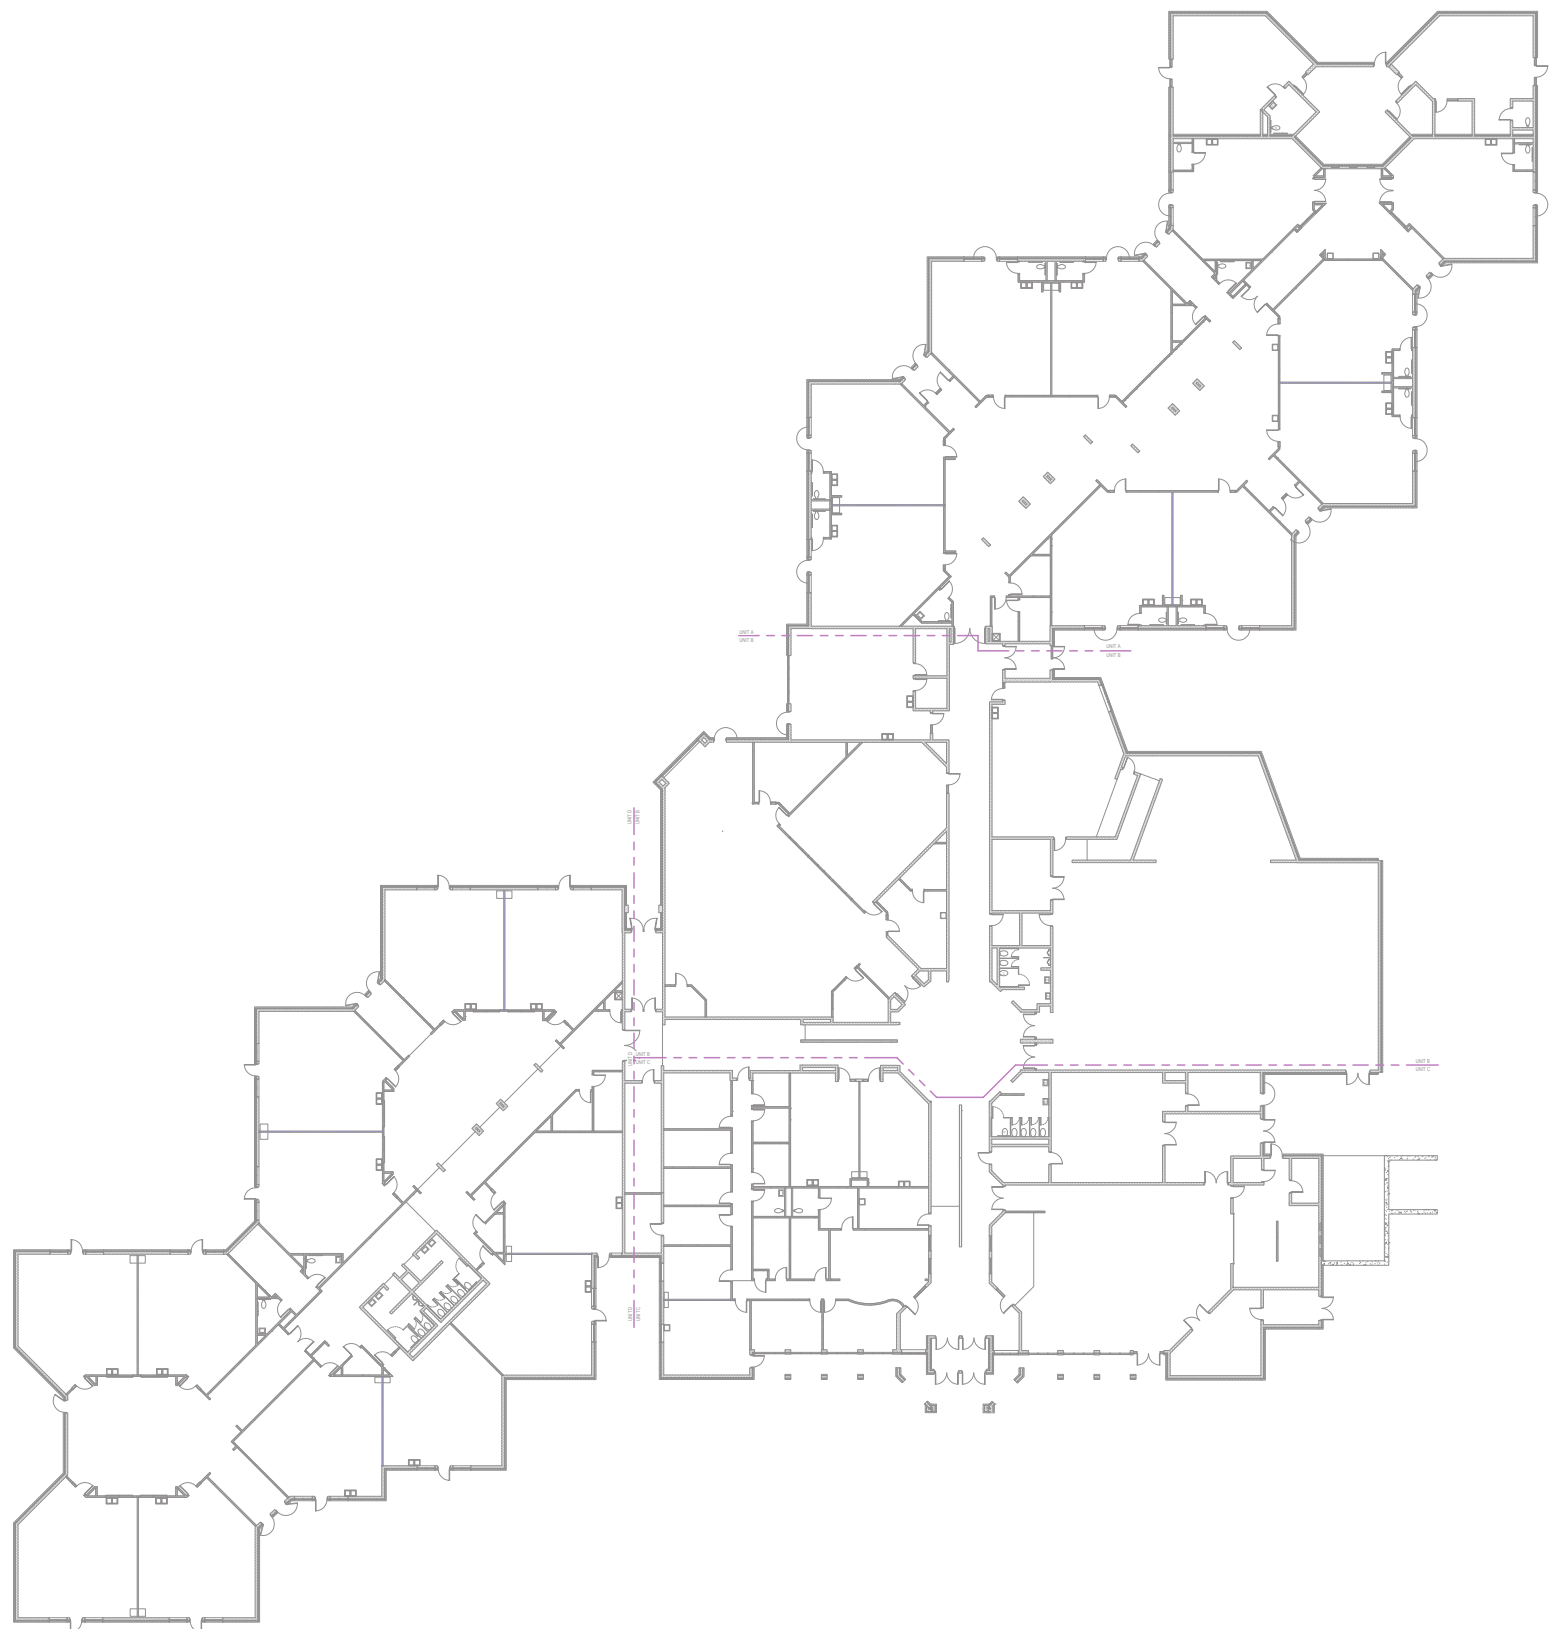


MAIN FLOOR

EXISTING
Floor Plans

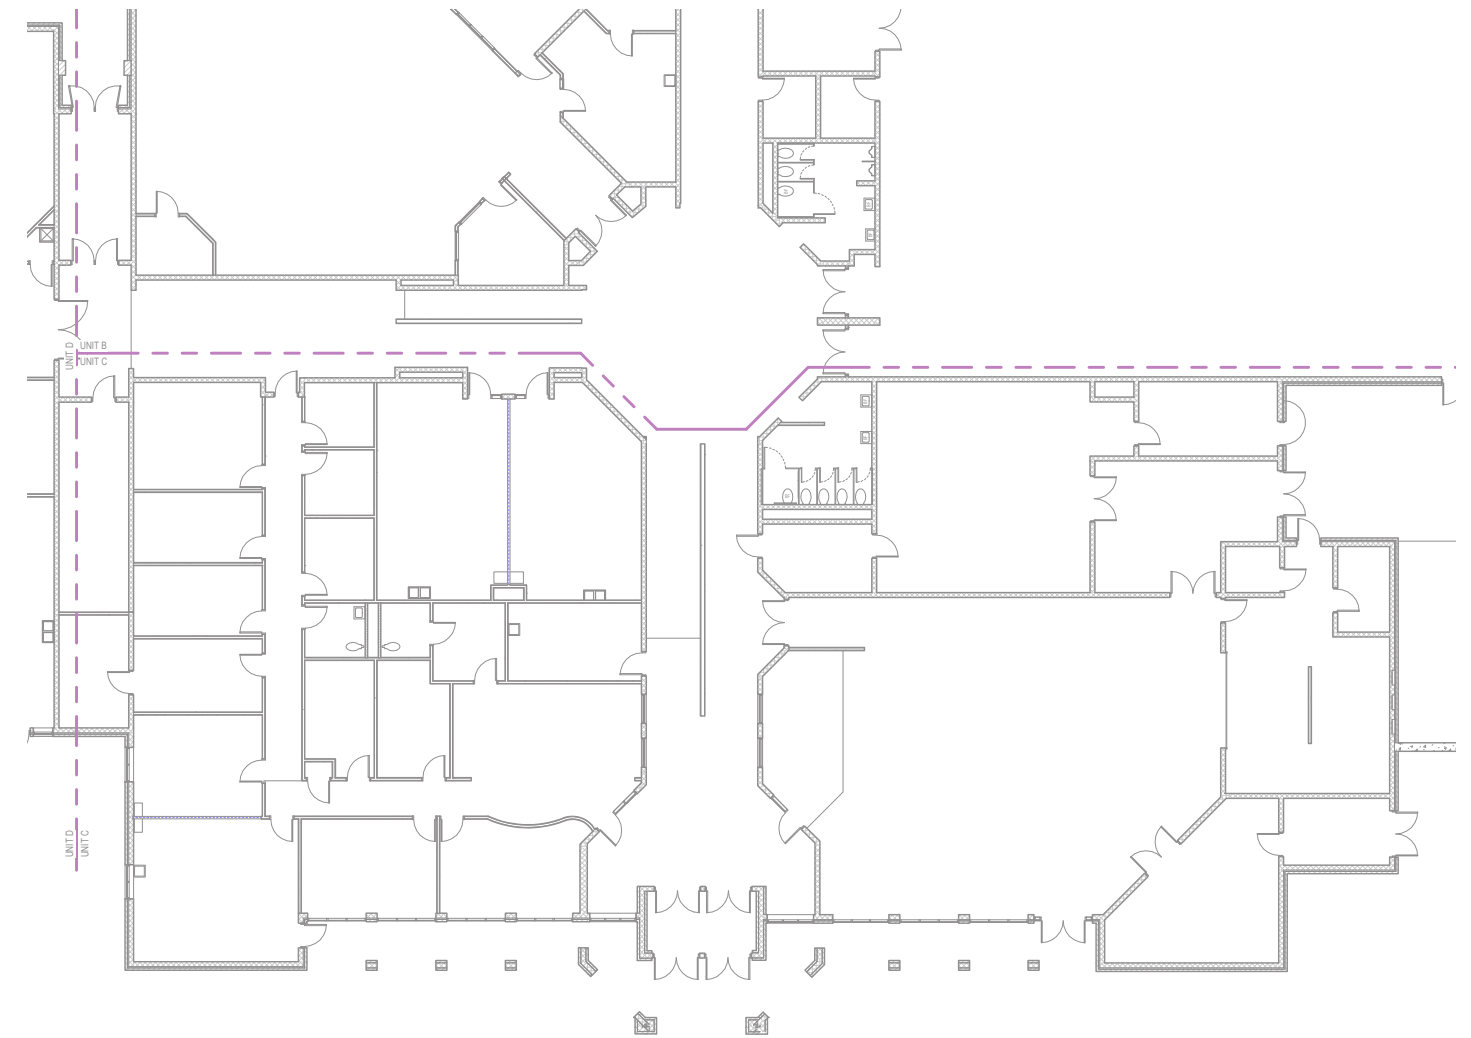

ENLARGED MAIN FLOOR

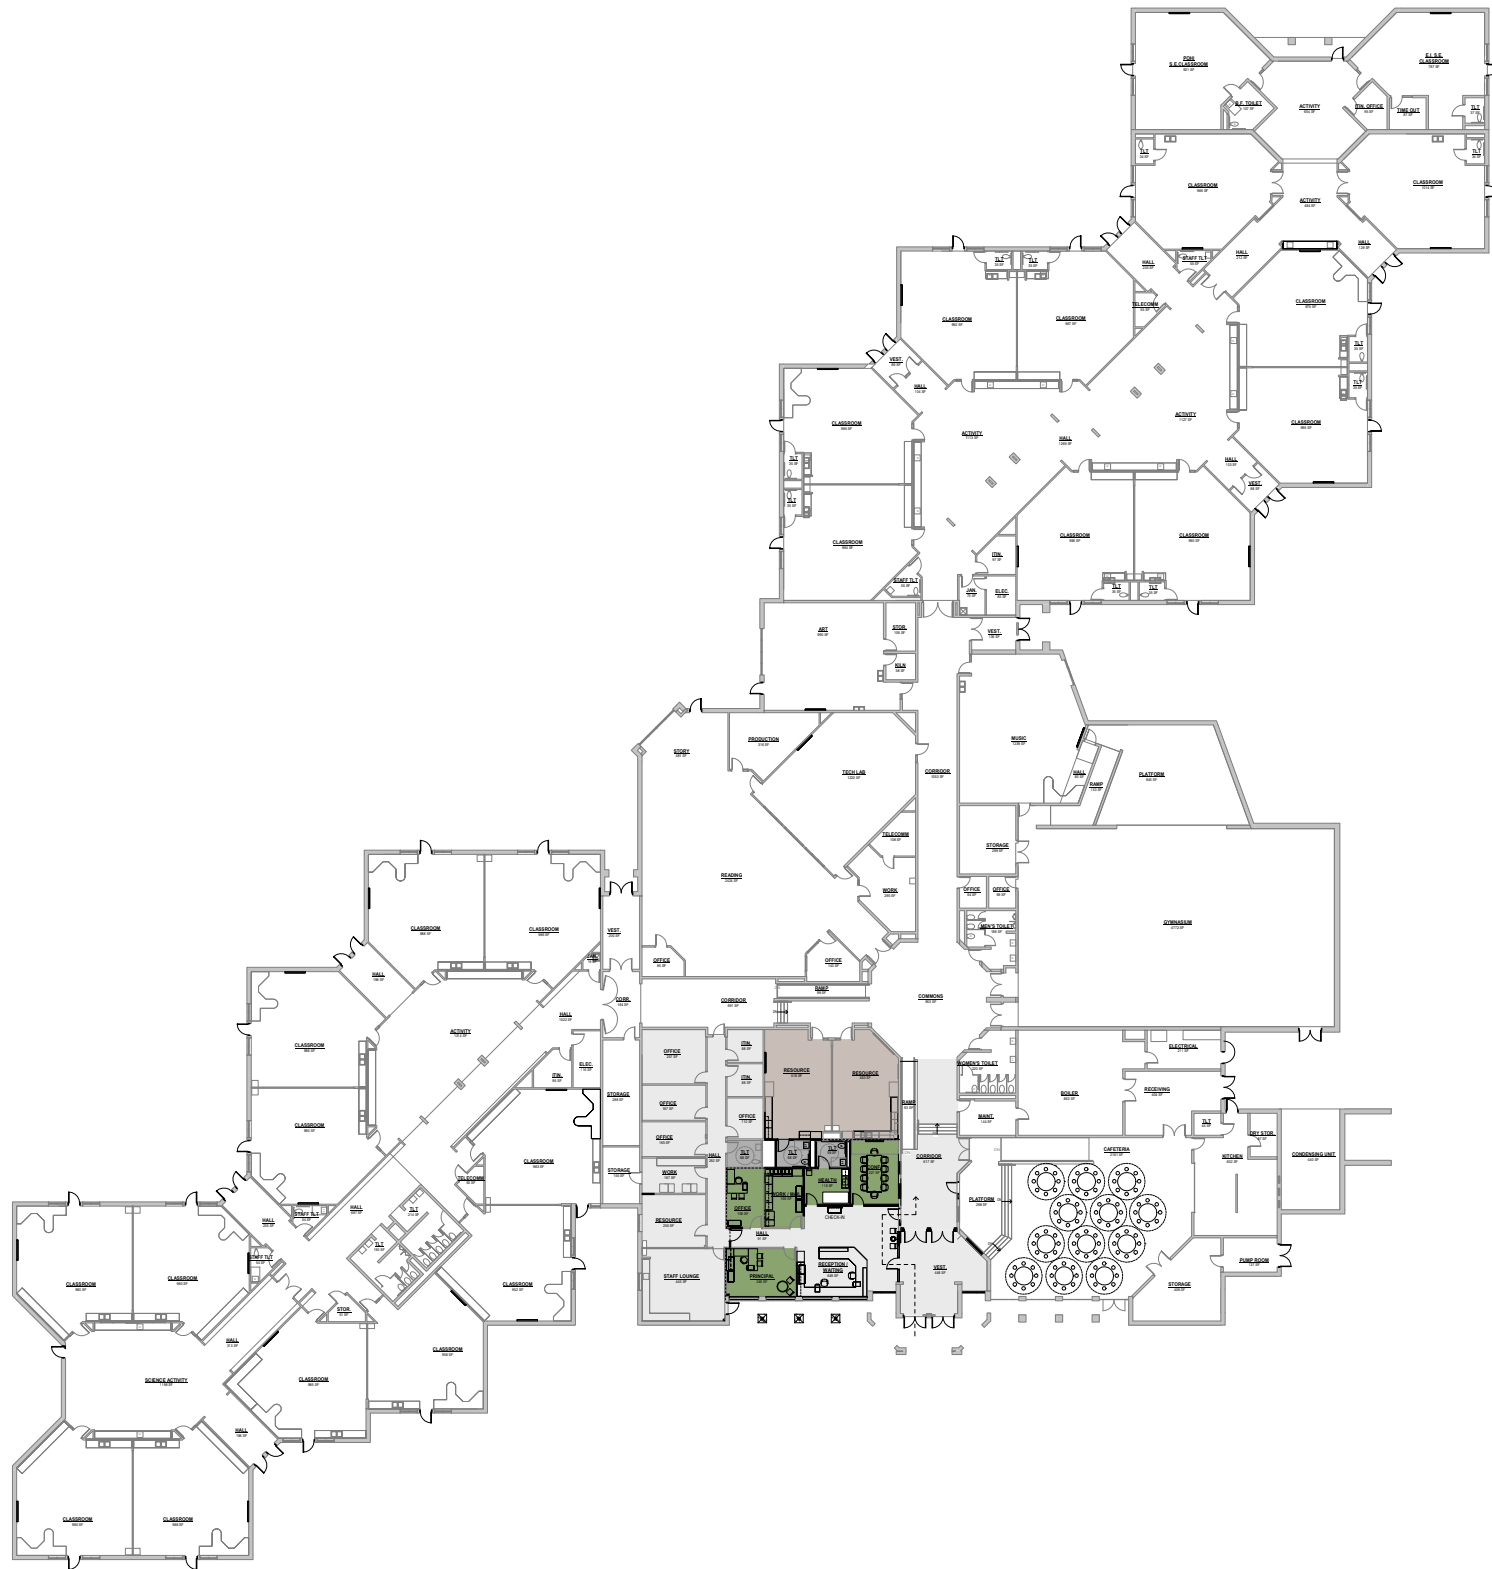

OVERALL MAIN FLOOR


MAIN OFFICE

New Floor Plans



1 UNIT 'C' SOUTH ELEVATION
1/8" = 1'-0"

FRONT ELEVATION

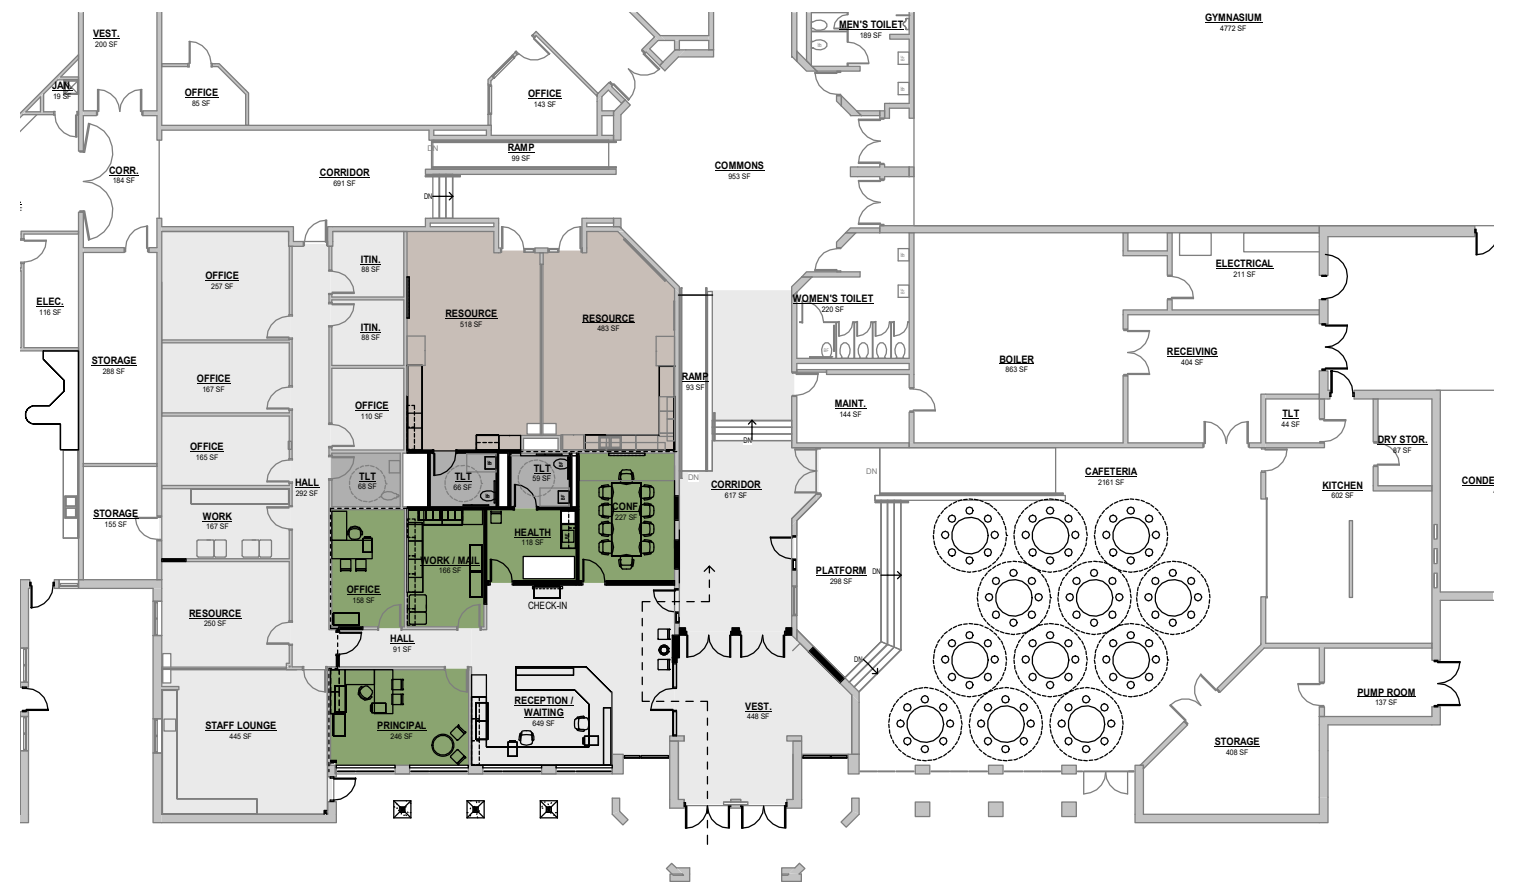

ENLARGED MAIN FLOOR



MAIN OFFICE

Reception / Waiting - View 1