


PINE TREE CENTER




Existing Aerial

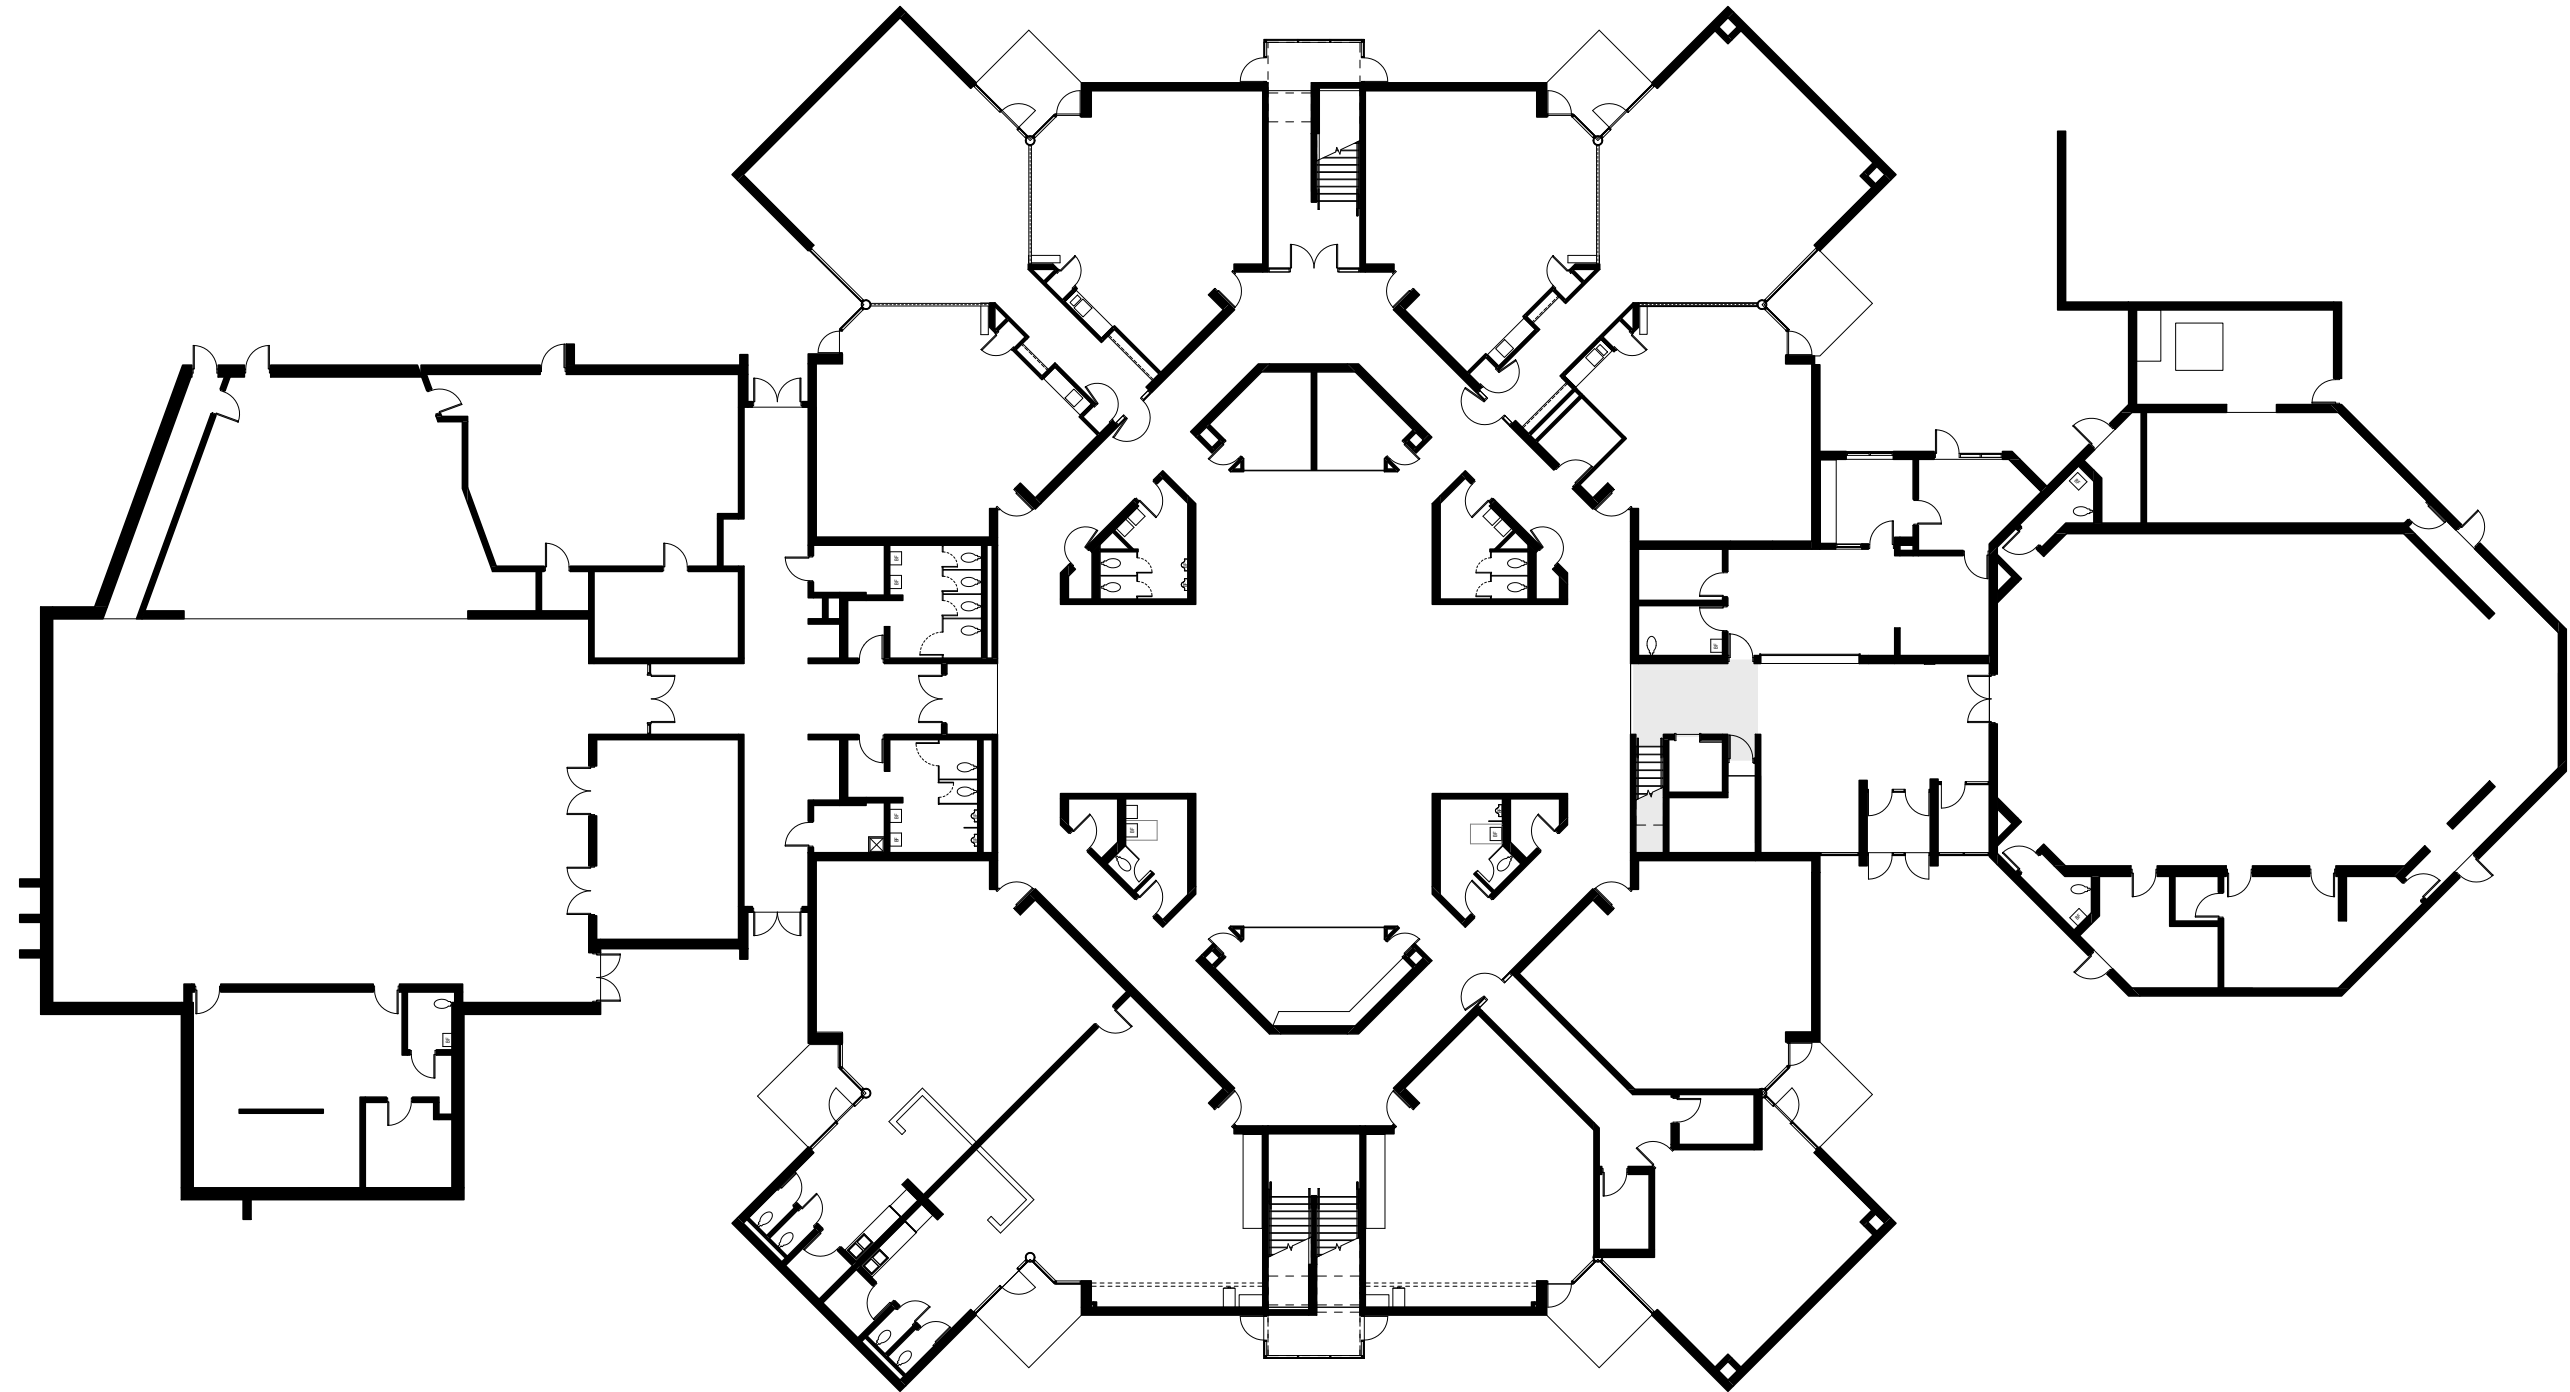


EXISTING FLOOR PLAN

PINE TREE CENTER

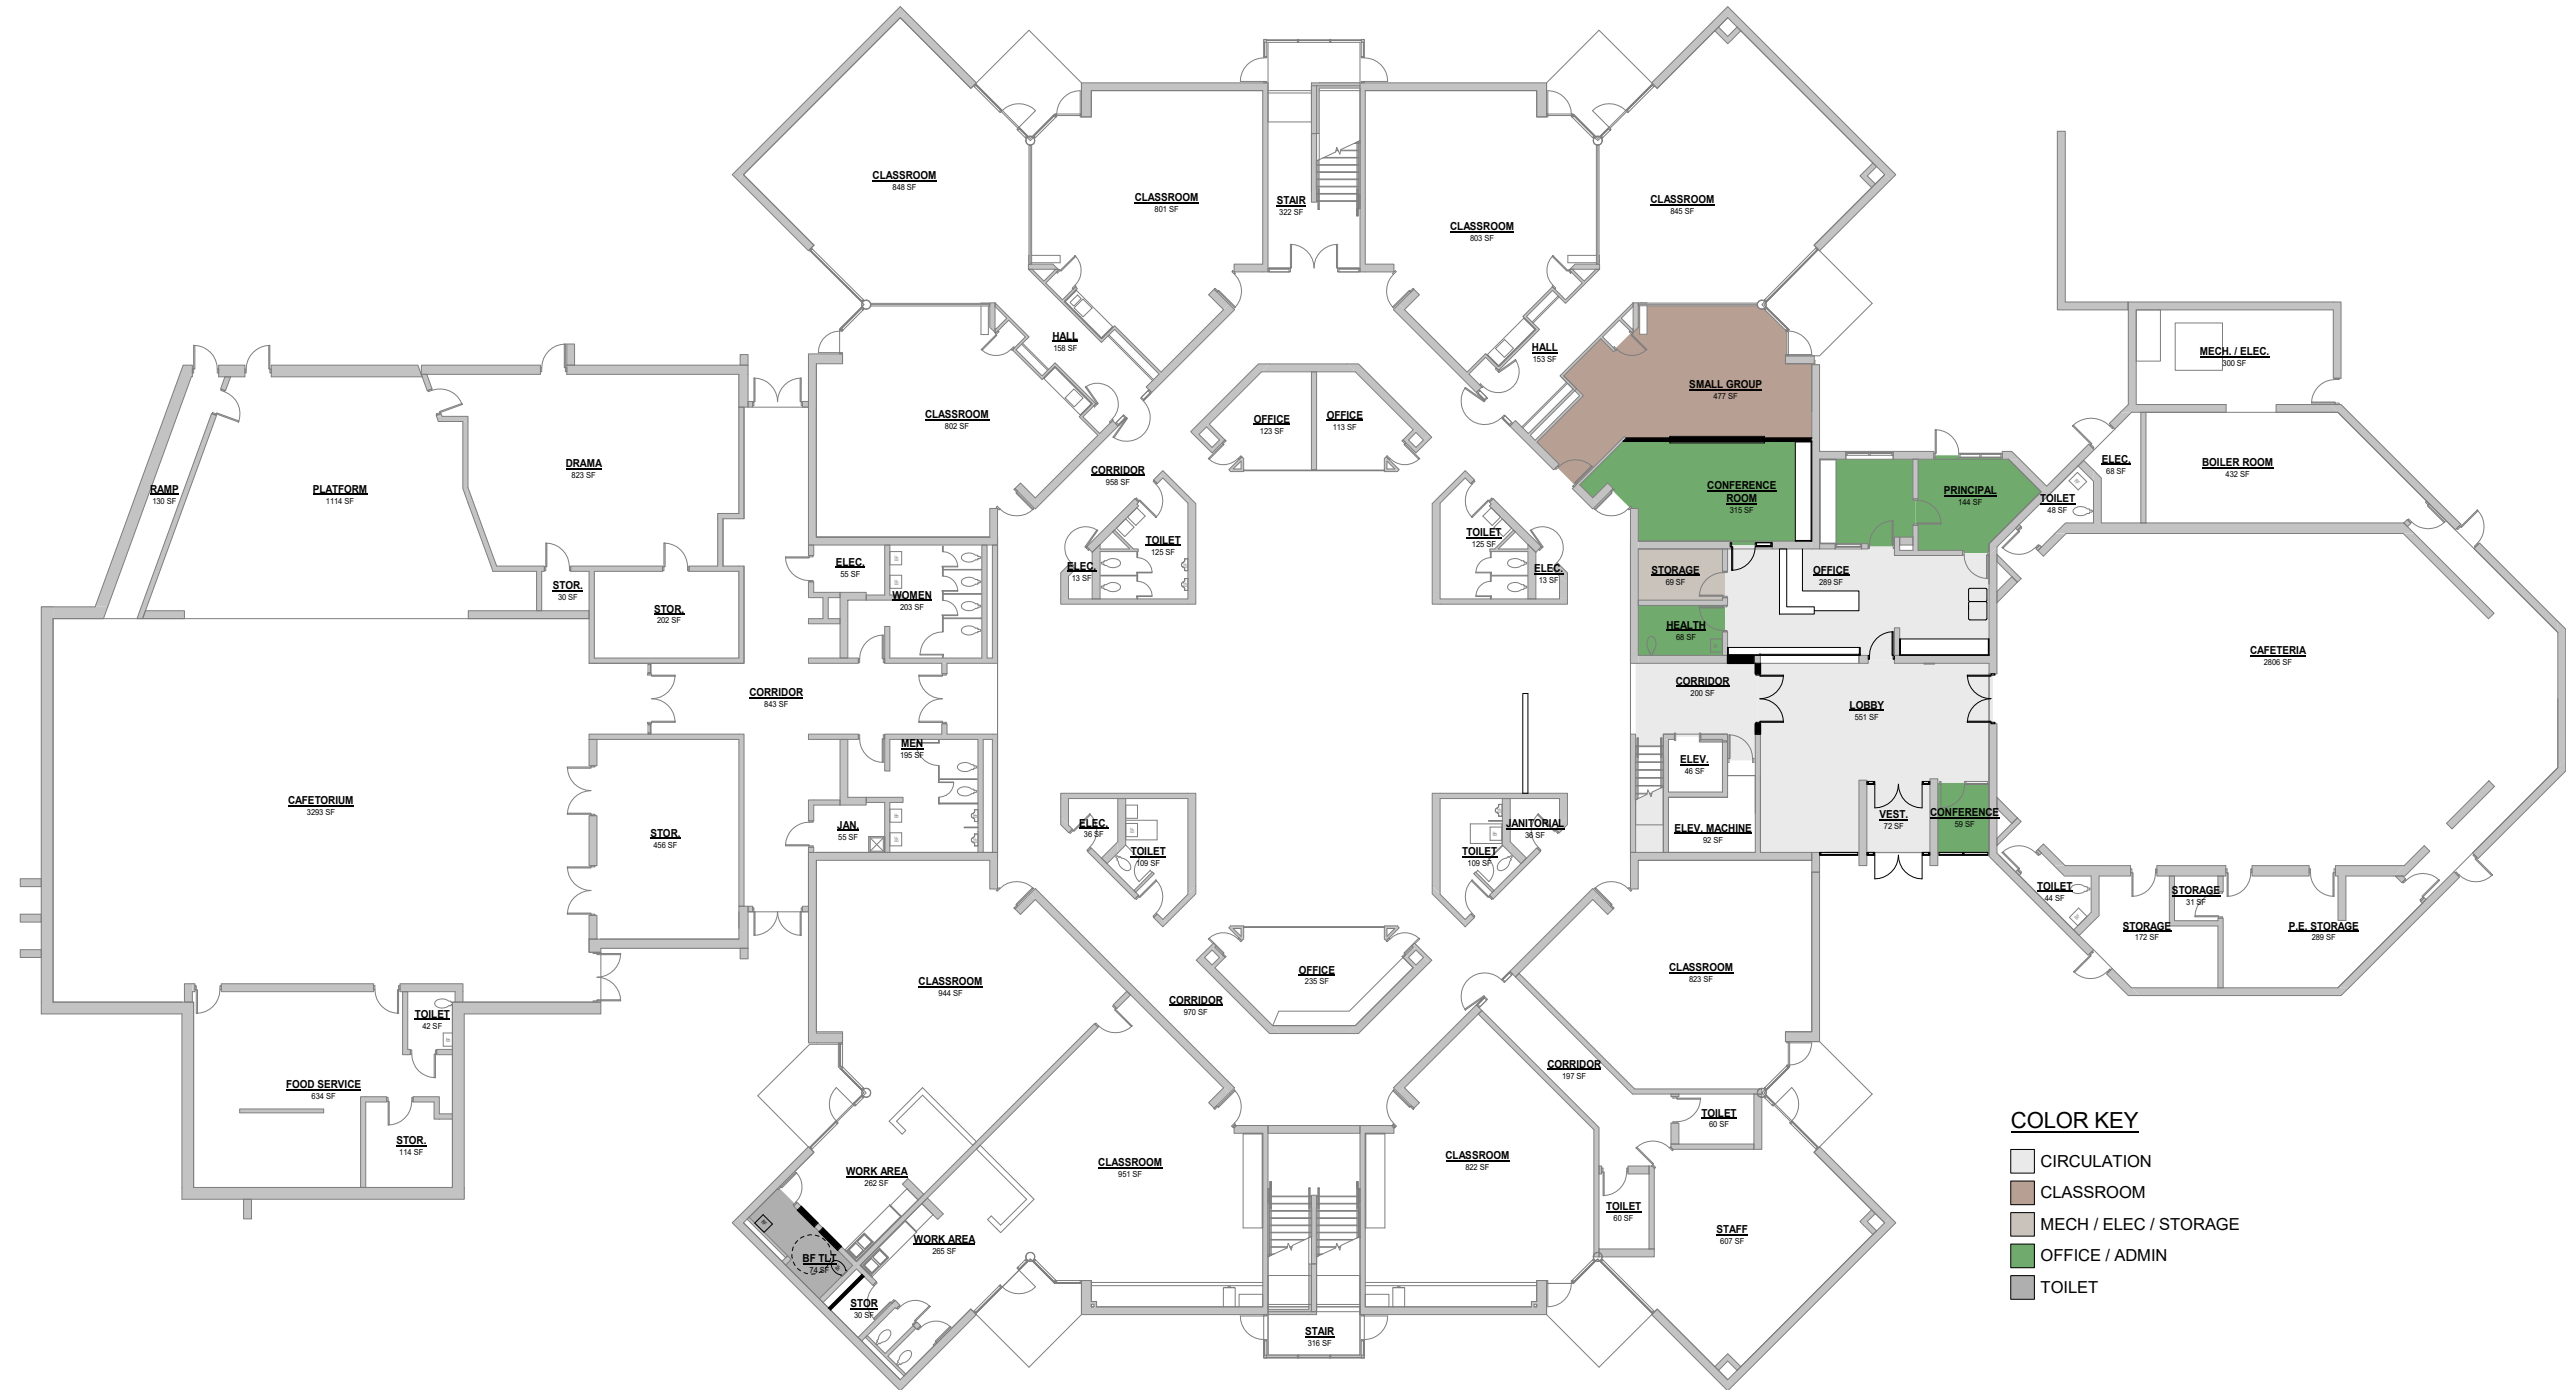


PROPOSED FLOOR PLAN

PINE TREE CENTER

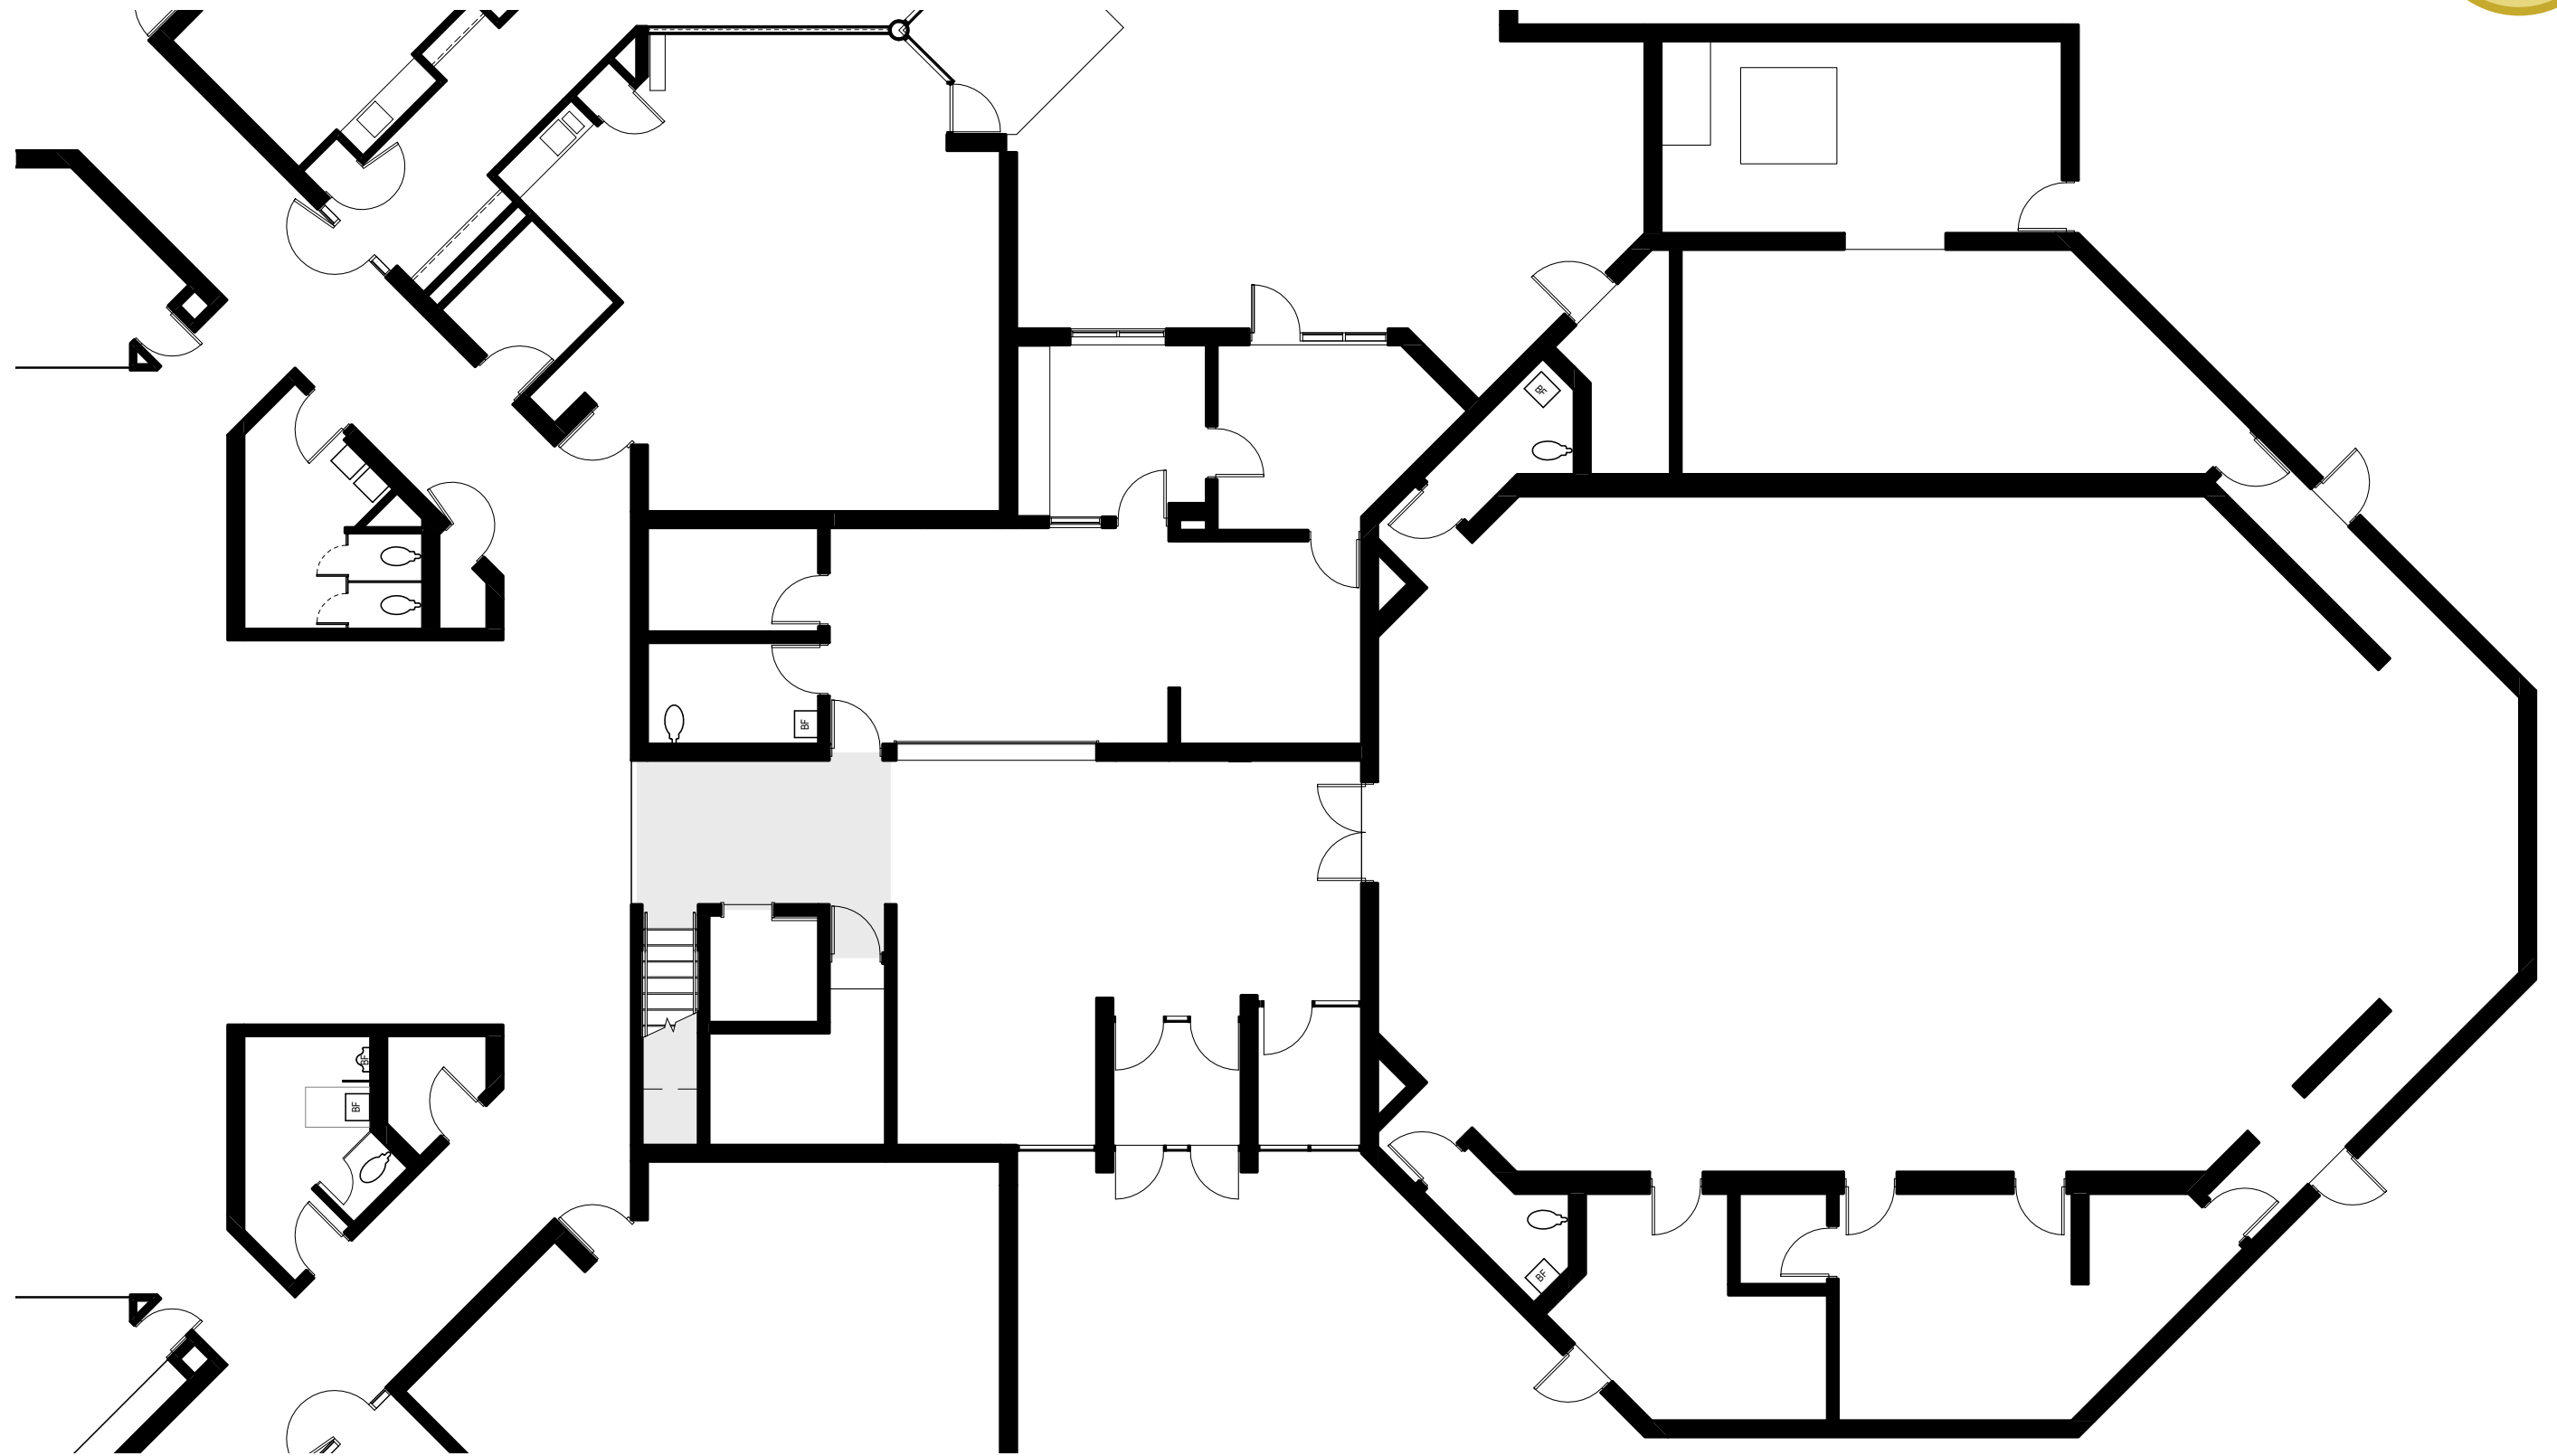

ENLARGED EXISTING FLOOR PLAN

PINE TREE CENTER

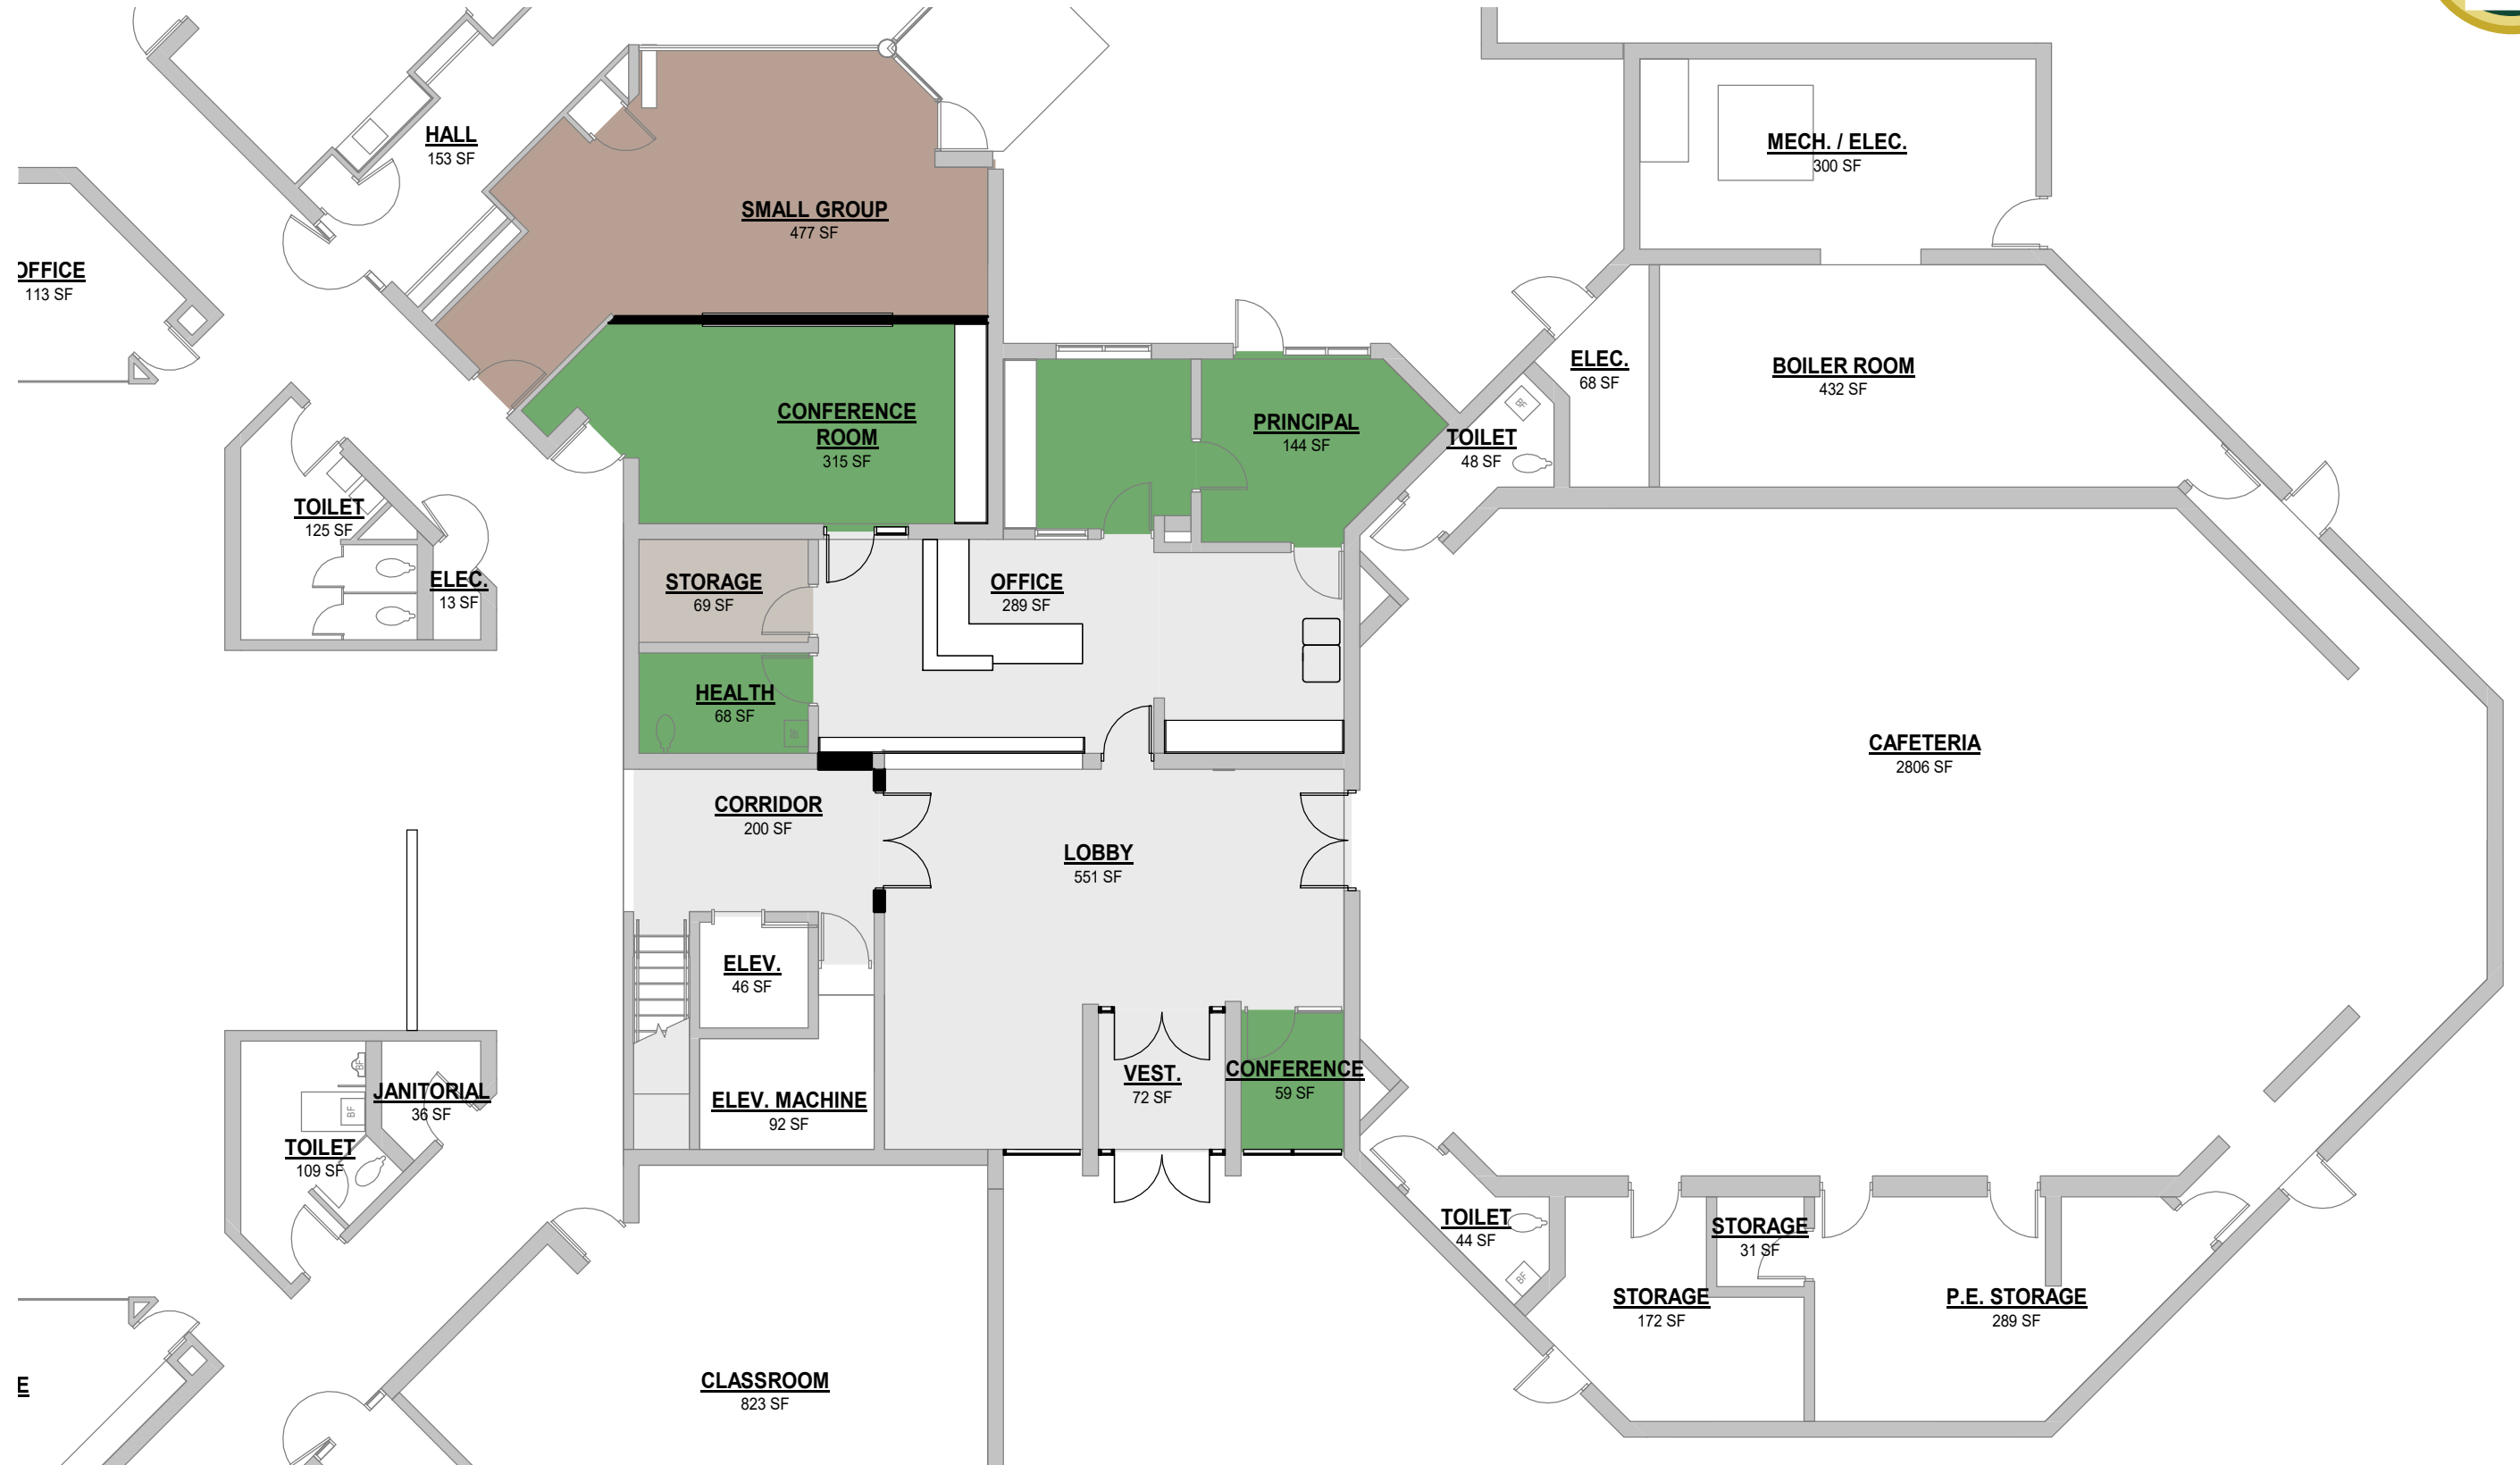

ENLARGED FLOOR PLAN